

PLAN CADASTRAL

U. A. T. SANMARTIN, JUDETUL HARGHITA

Sector Cadastral nr. 39

Plansa nr.1

Sistem de Proiectie STEREO 70

Scara: 1: 2.000

UATSANMARTIN


UATSANMARTIN

UATSANSIMION

UAT COZMENI

UAT COZMENI

- Legendă**
- Limita U.A.T.
 - Limita Sector Cadastral
 - Limita imobil
 - Drum
 - Limita intravilan
 - 39 Număr sector cadastral
 - 1408 ID imobile

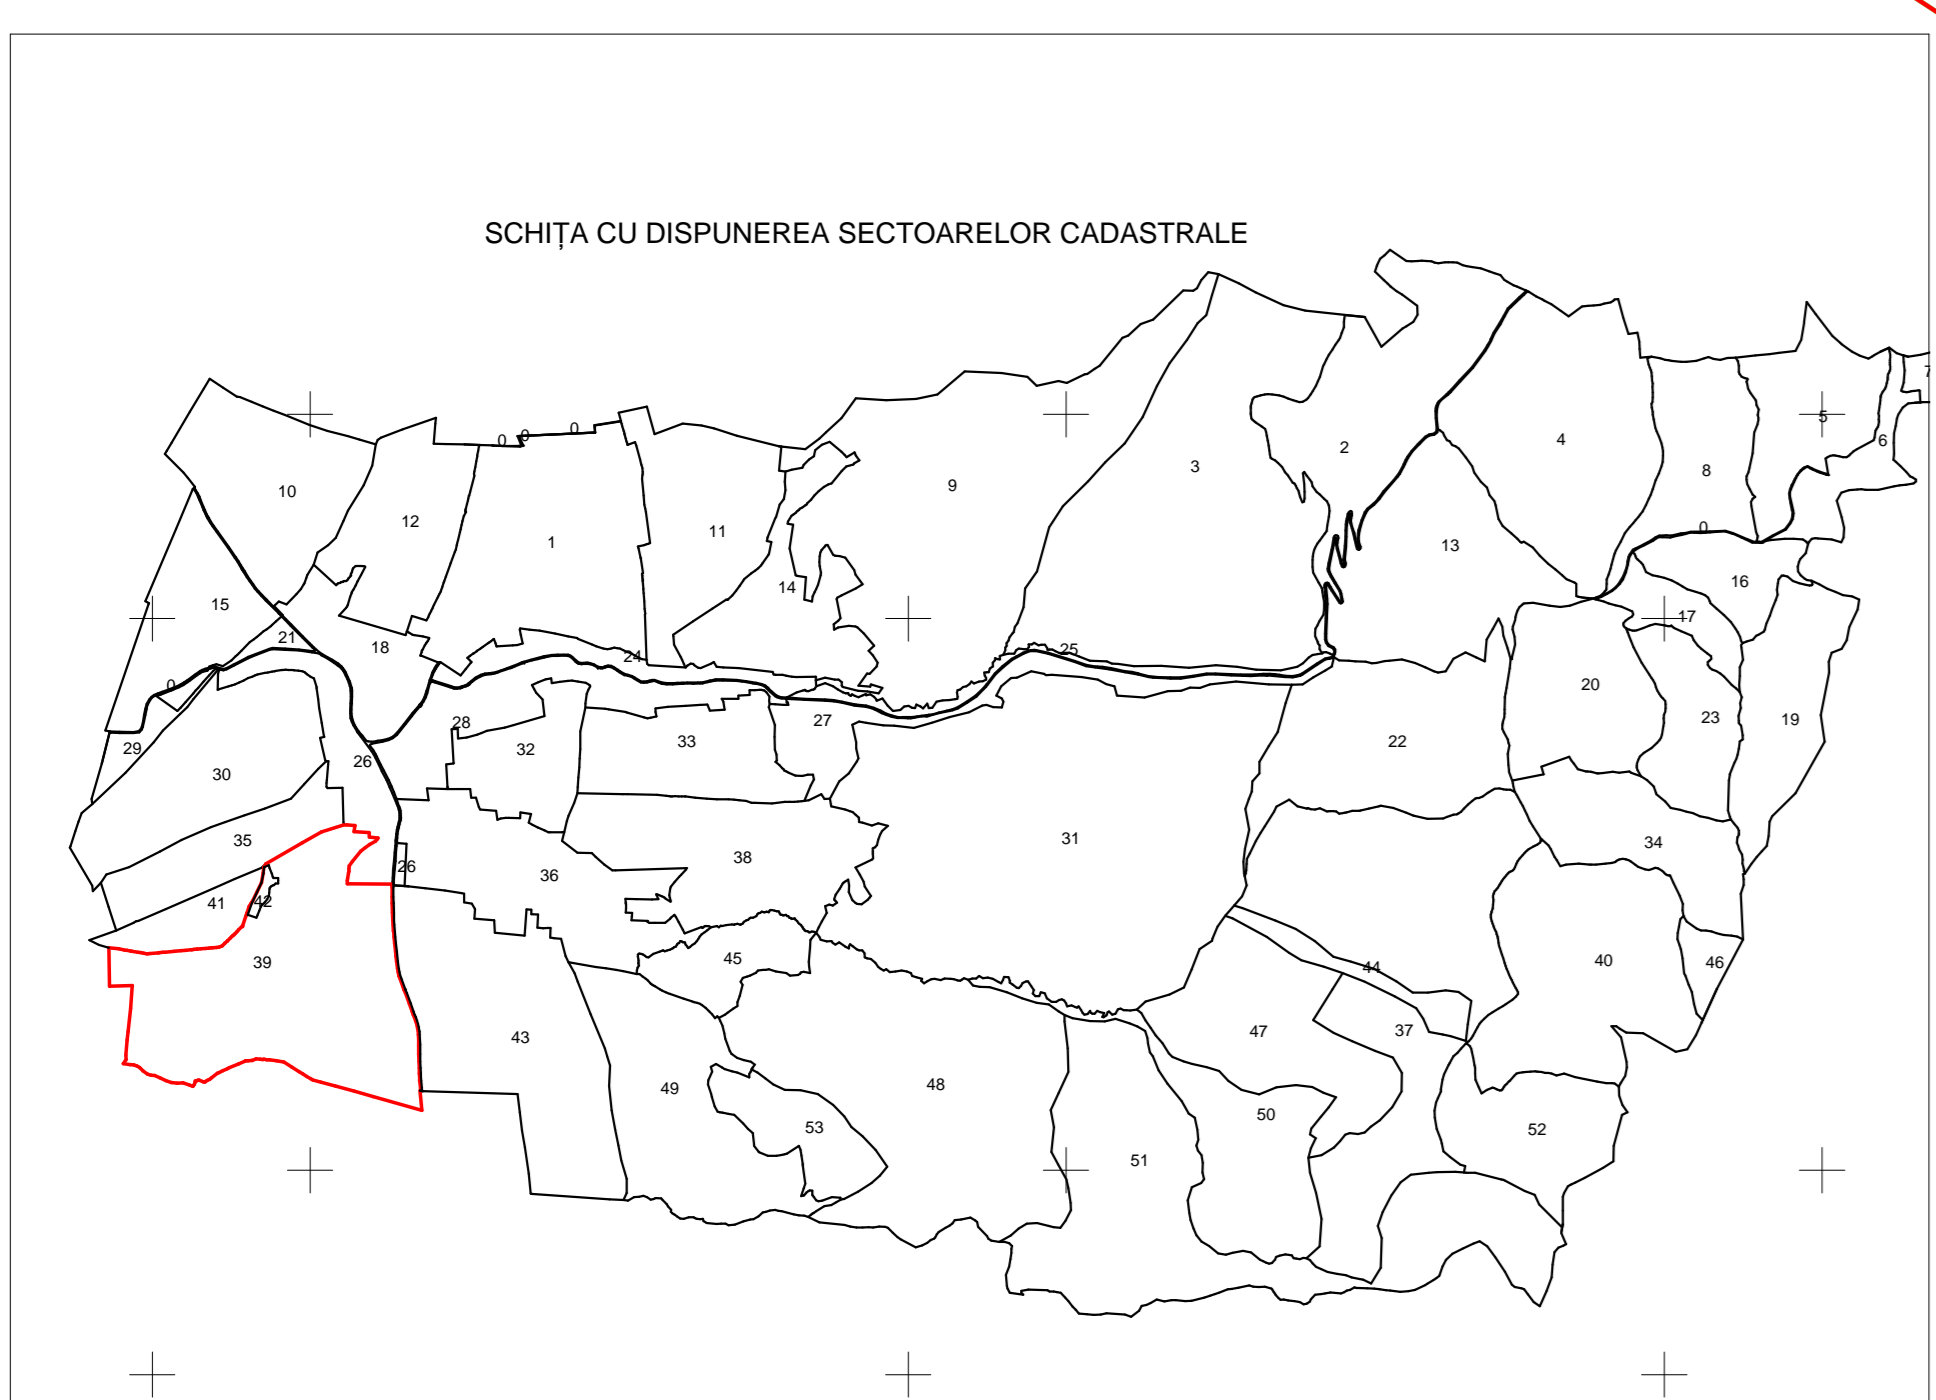

Prestator
SC Hargoo STC SRL
(semnatura si stampila)

Achizitor
COMUNA SANMARTIN
(semnatura si stampila)

Data: 08.02.2019

LIVRARE NR.1-"COPIE SPRE PUBLICARE"